




ELEVATION

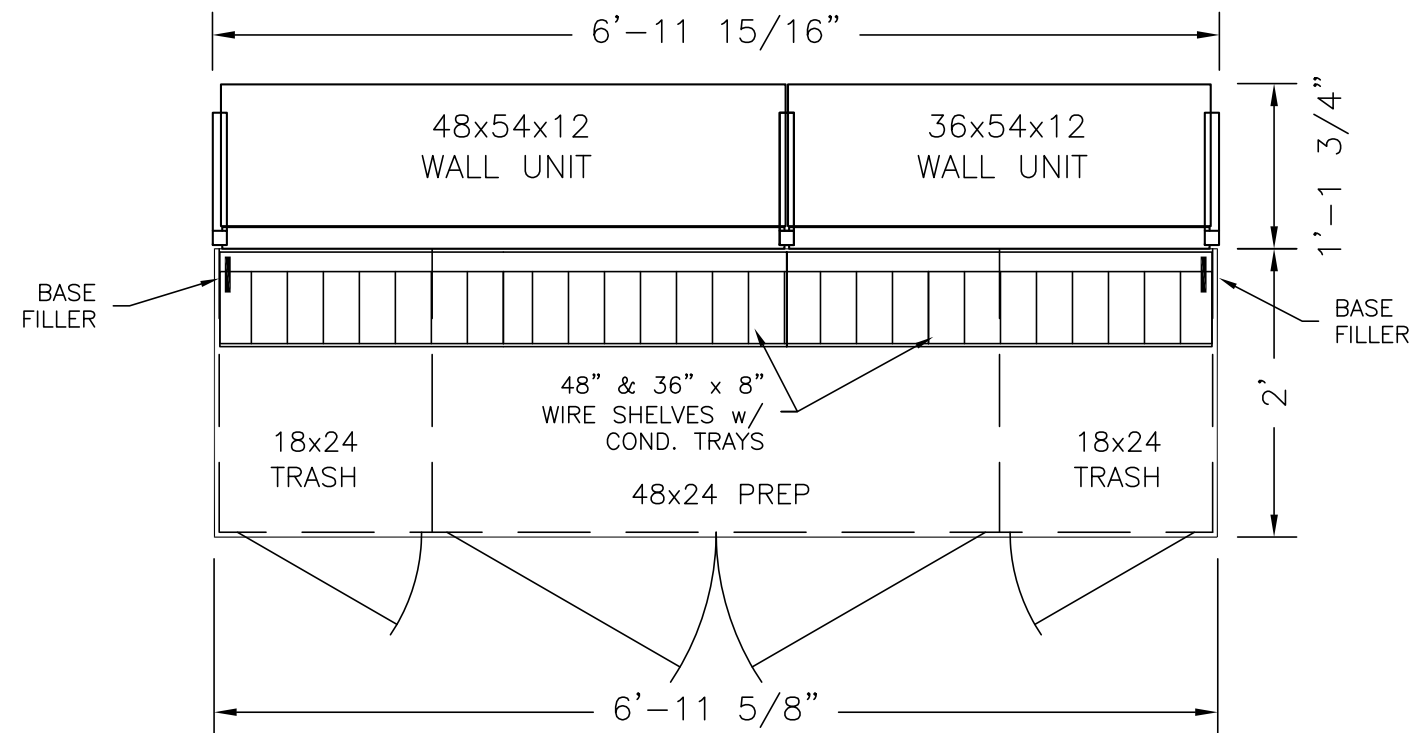

PLAN VIEW

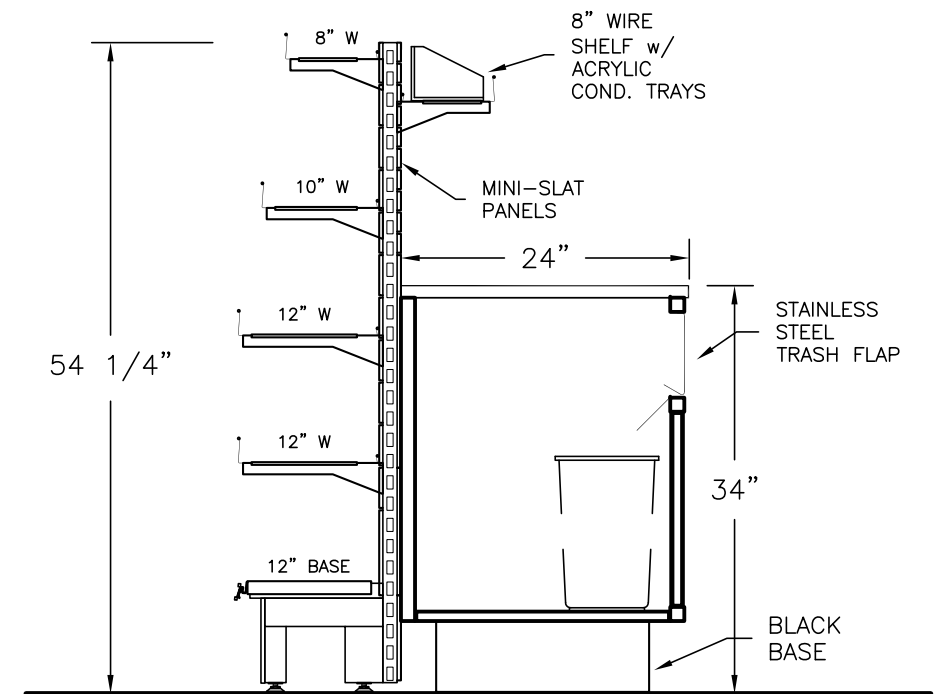

SECTION : TRASH

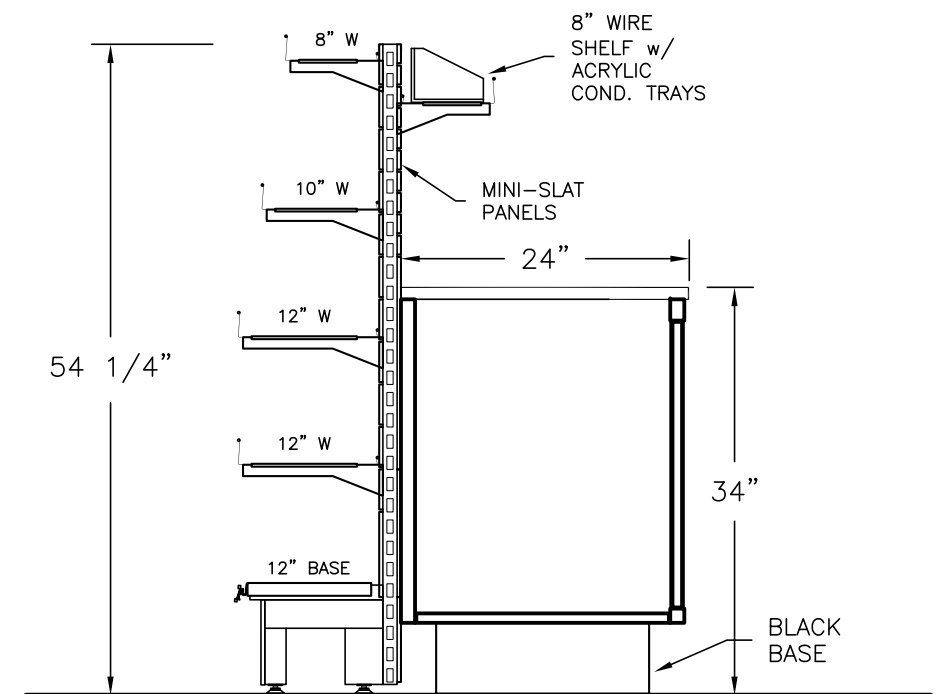

SECTION : PREP

(3/4"=1'-0")