

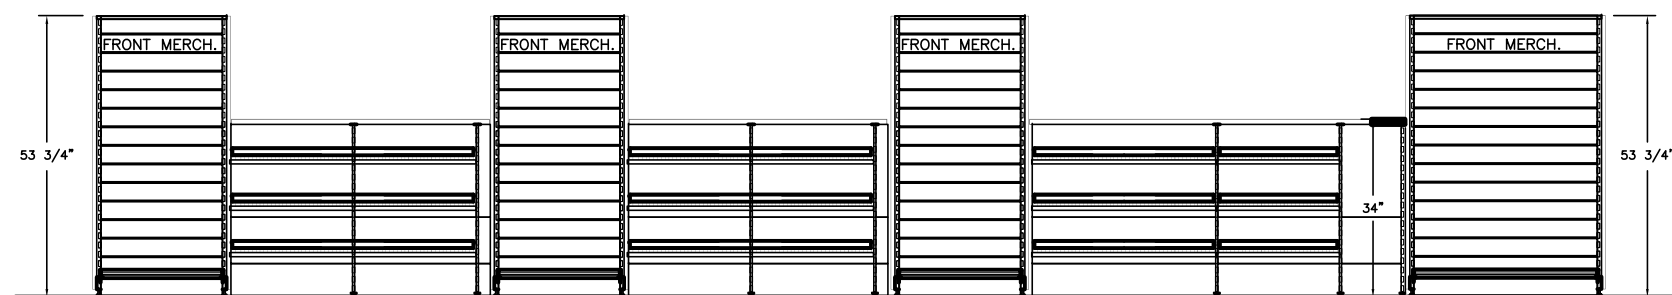



INTERIOR ELEVATION

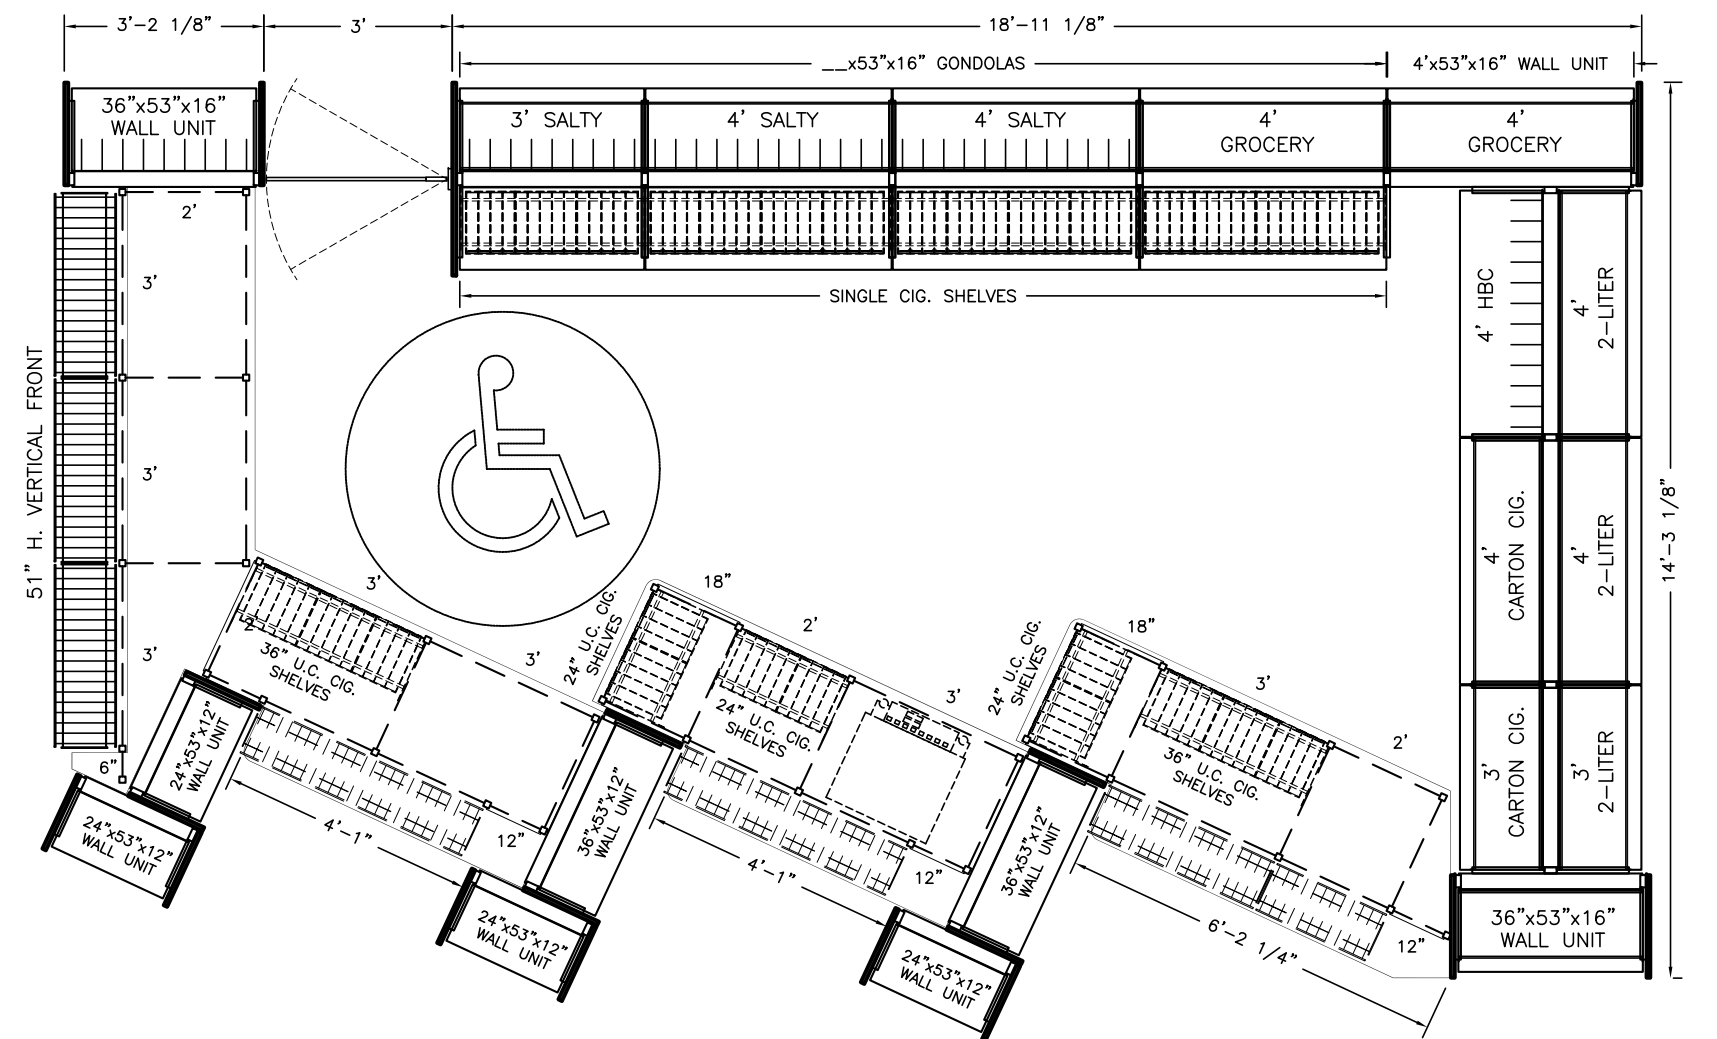

EXTERIOR ELEVATION

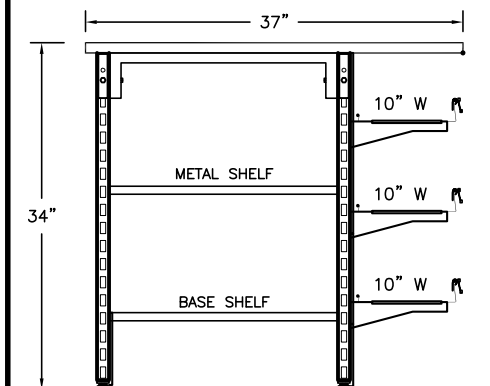

EXTENDED TOP

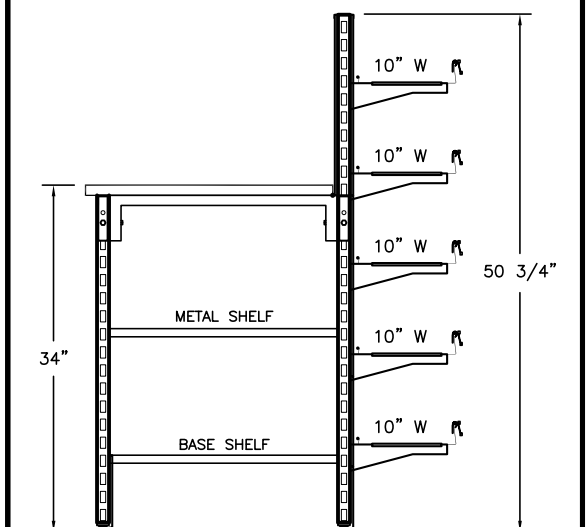

VERTICAL FRONT