




REAR COUNTER ELEVATION

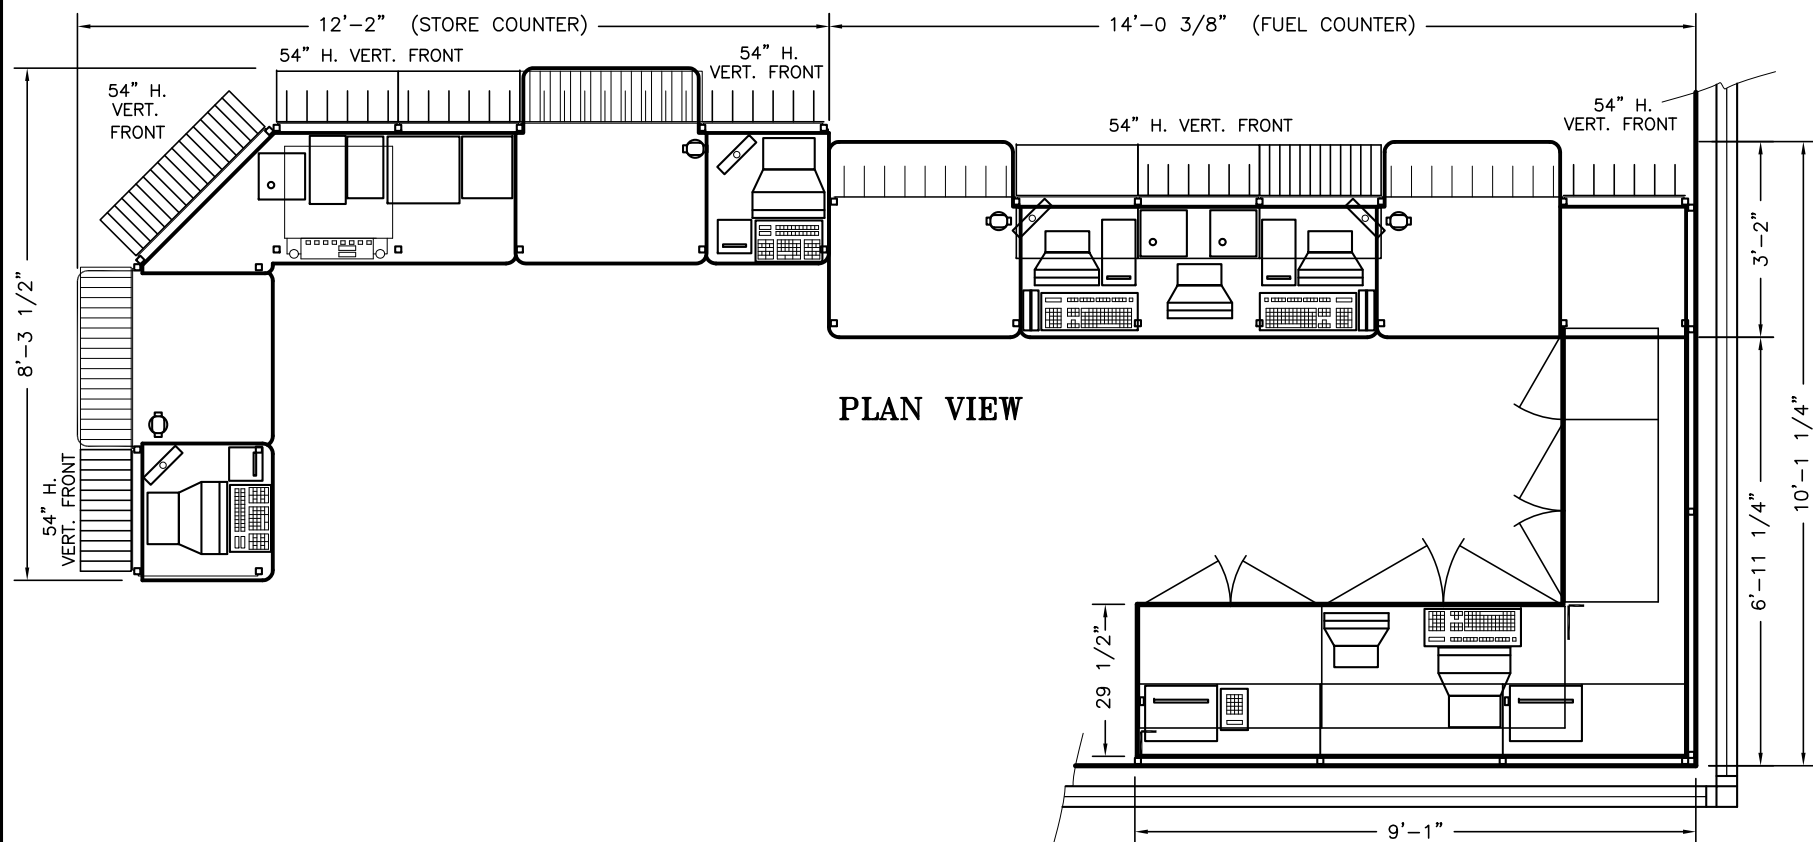

PLAN VIEW

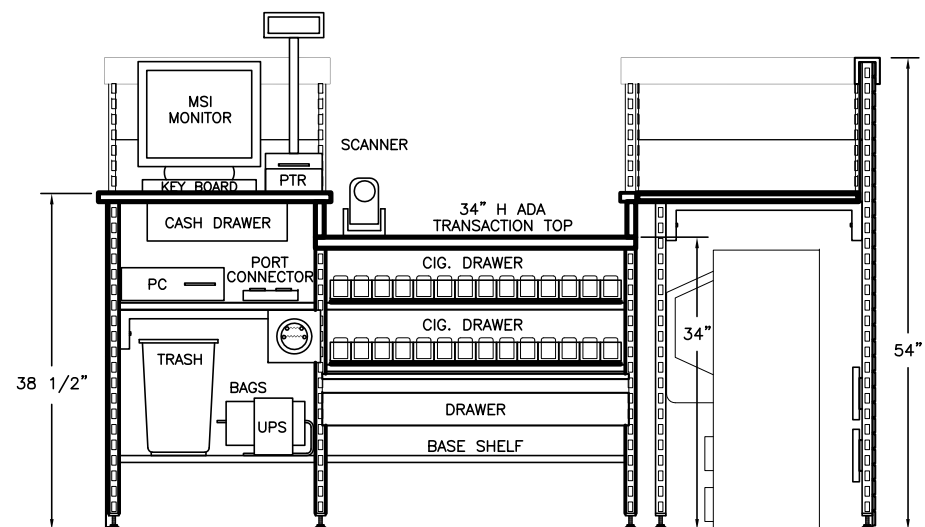

INTERIOR ELEVATION

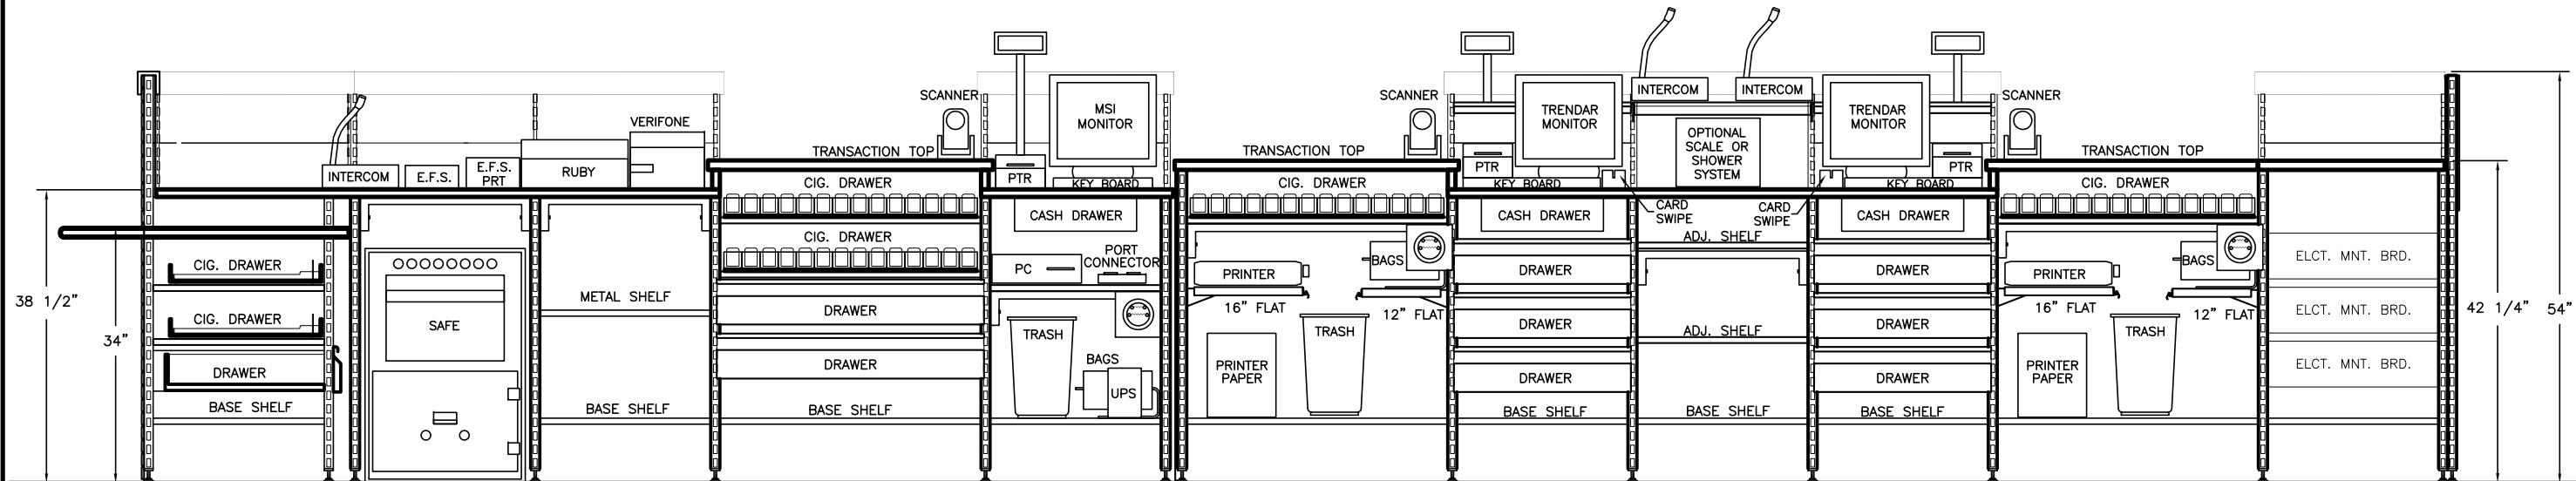

INTERIOR ELEVATION